

## Contents enclosure no. 6

- 1) Plan - Dynkarkbroen
- 2) Section - Dynkarkbroen
- 3) Plan - Railway bridge
- 4) Section - Railway bridge
- 5) Plan - Mindebroen
- 6) Section - Mindebroen

Rev.	Date	Prepared	Checked	Approved
------	------	----------	---------	----------

Project No. 0749401	Scale	File
---------------------	-------	------



---

New Central Urban Waterfront and MEDIASPACE in Aarhus  
Outline drawing of existing bridges

**RAMBOLL**

Olof Palmes Allé 22  
8200 Århus N  
Tlf. 8944 7700  
Fax 8944 7625  
Enclosure no.



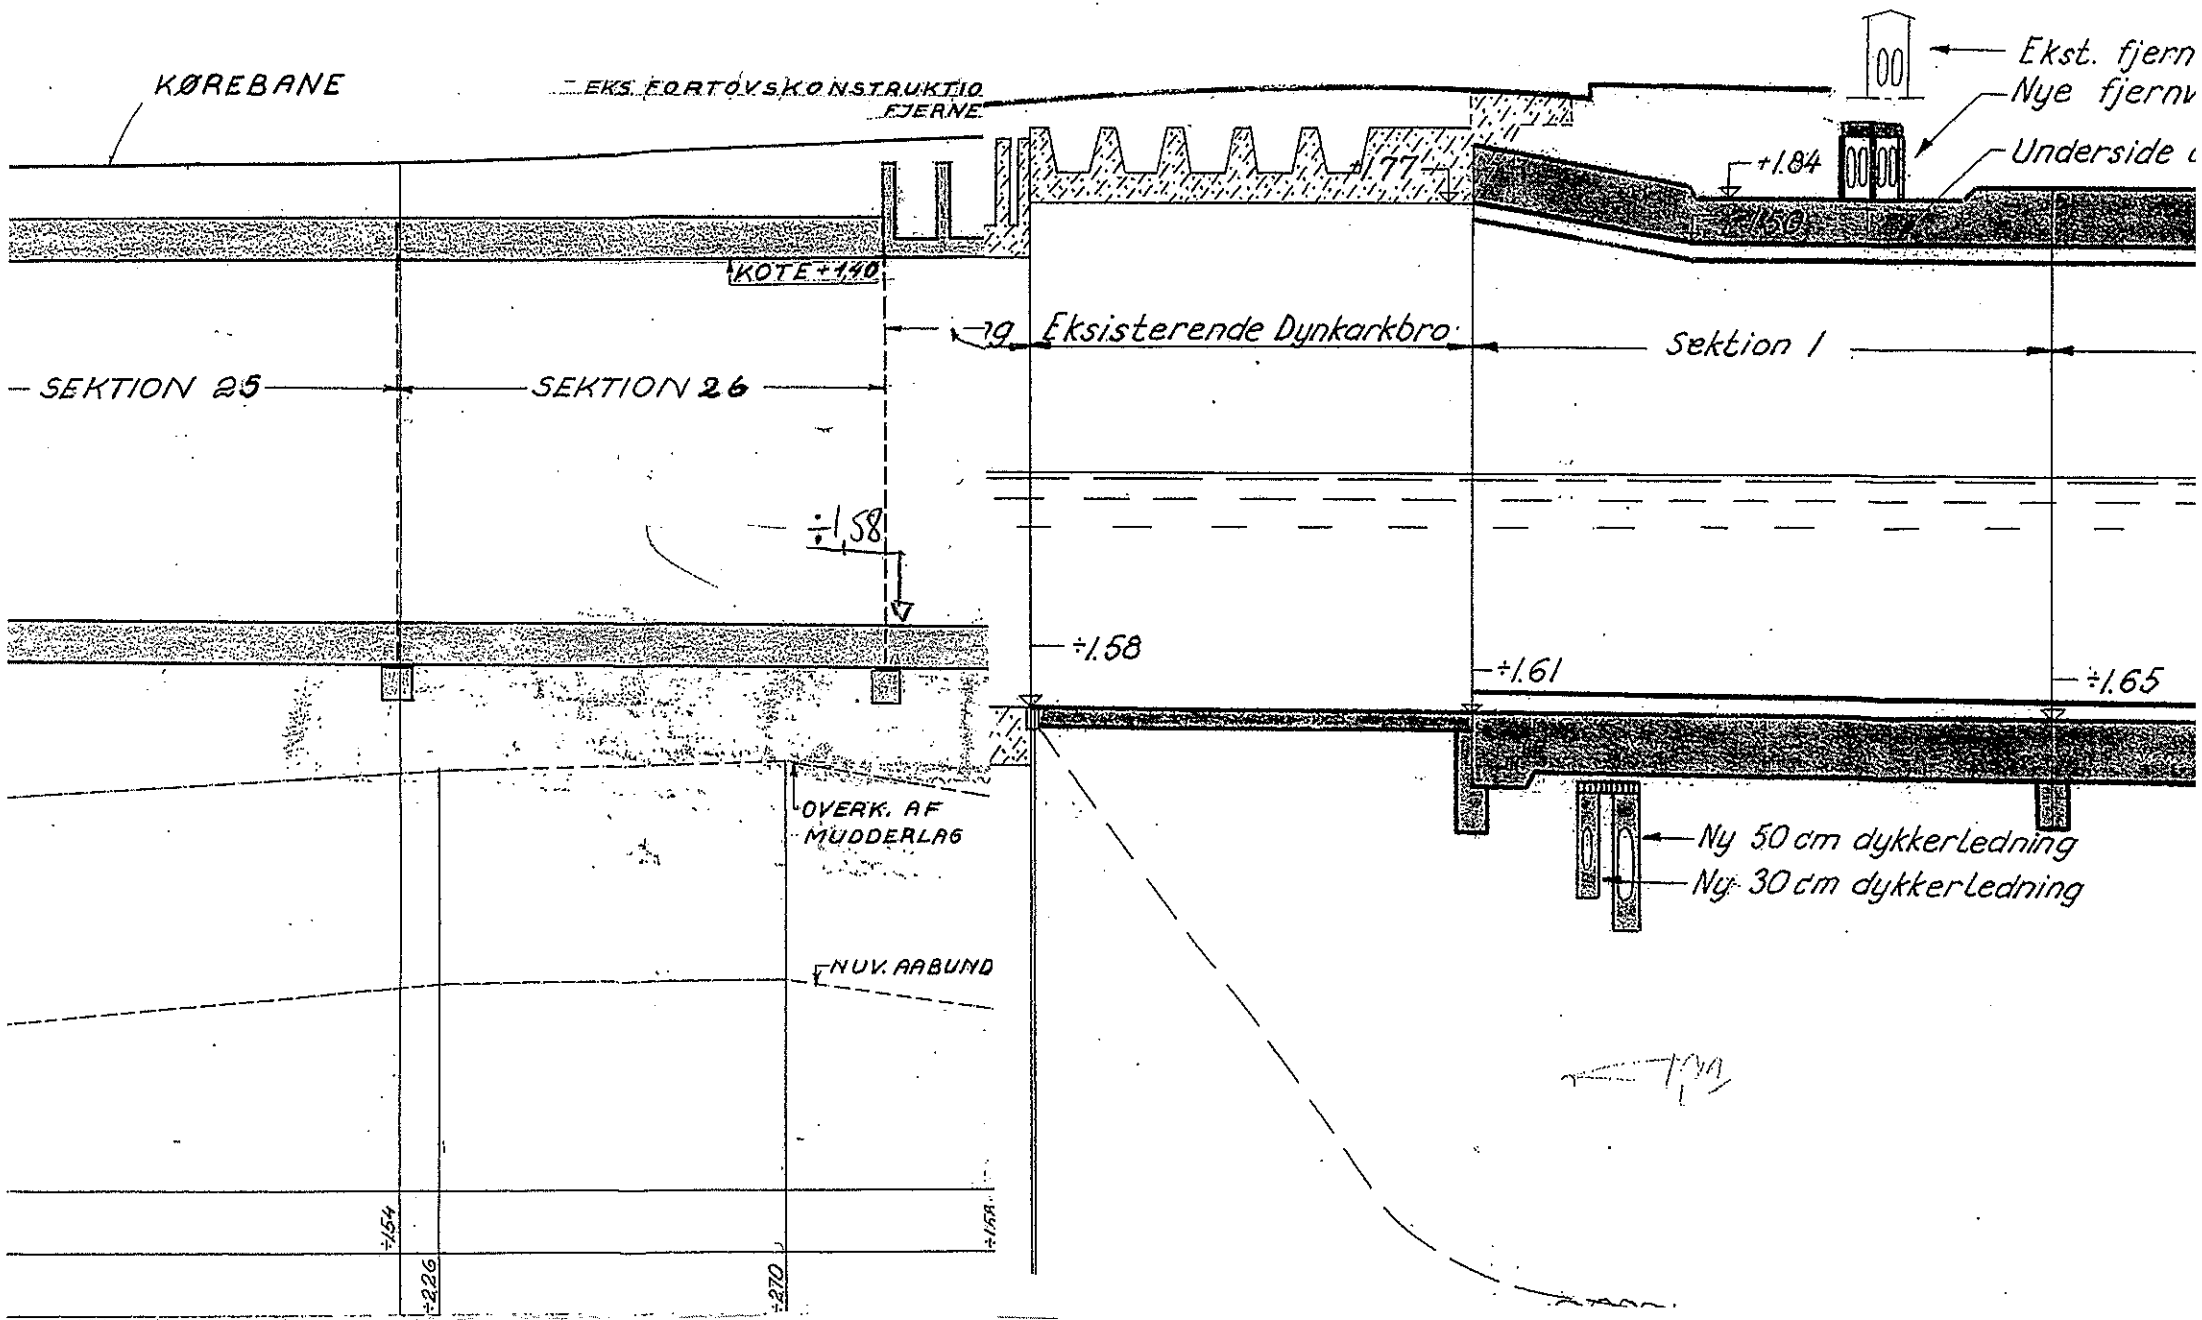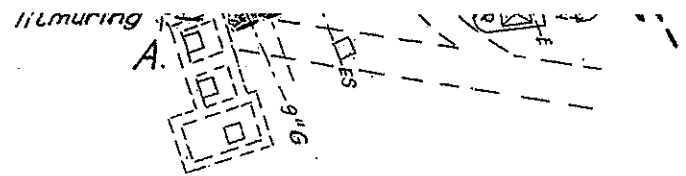

Ekst. fjern  
 Nye fjern  
 Underside



Maal 1:200

for arbejdsplads


Jernbanebroen


Sektion 5

Sektion 4

Grænse for arbe

Mind

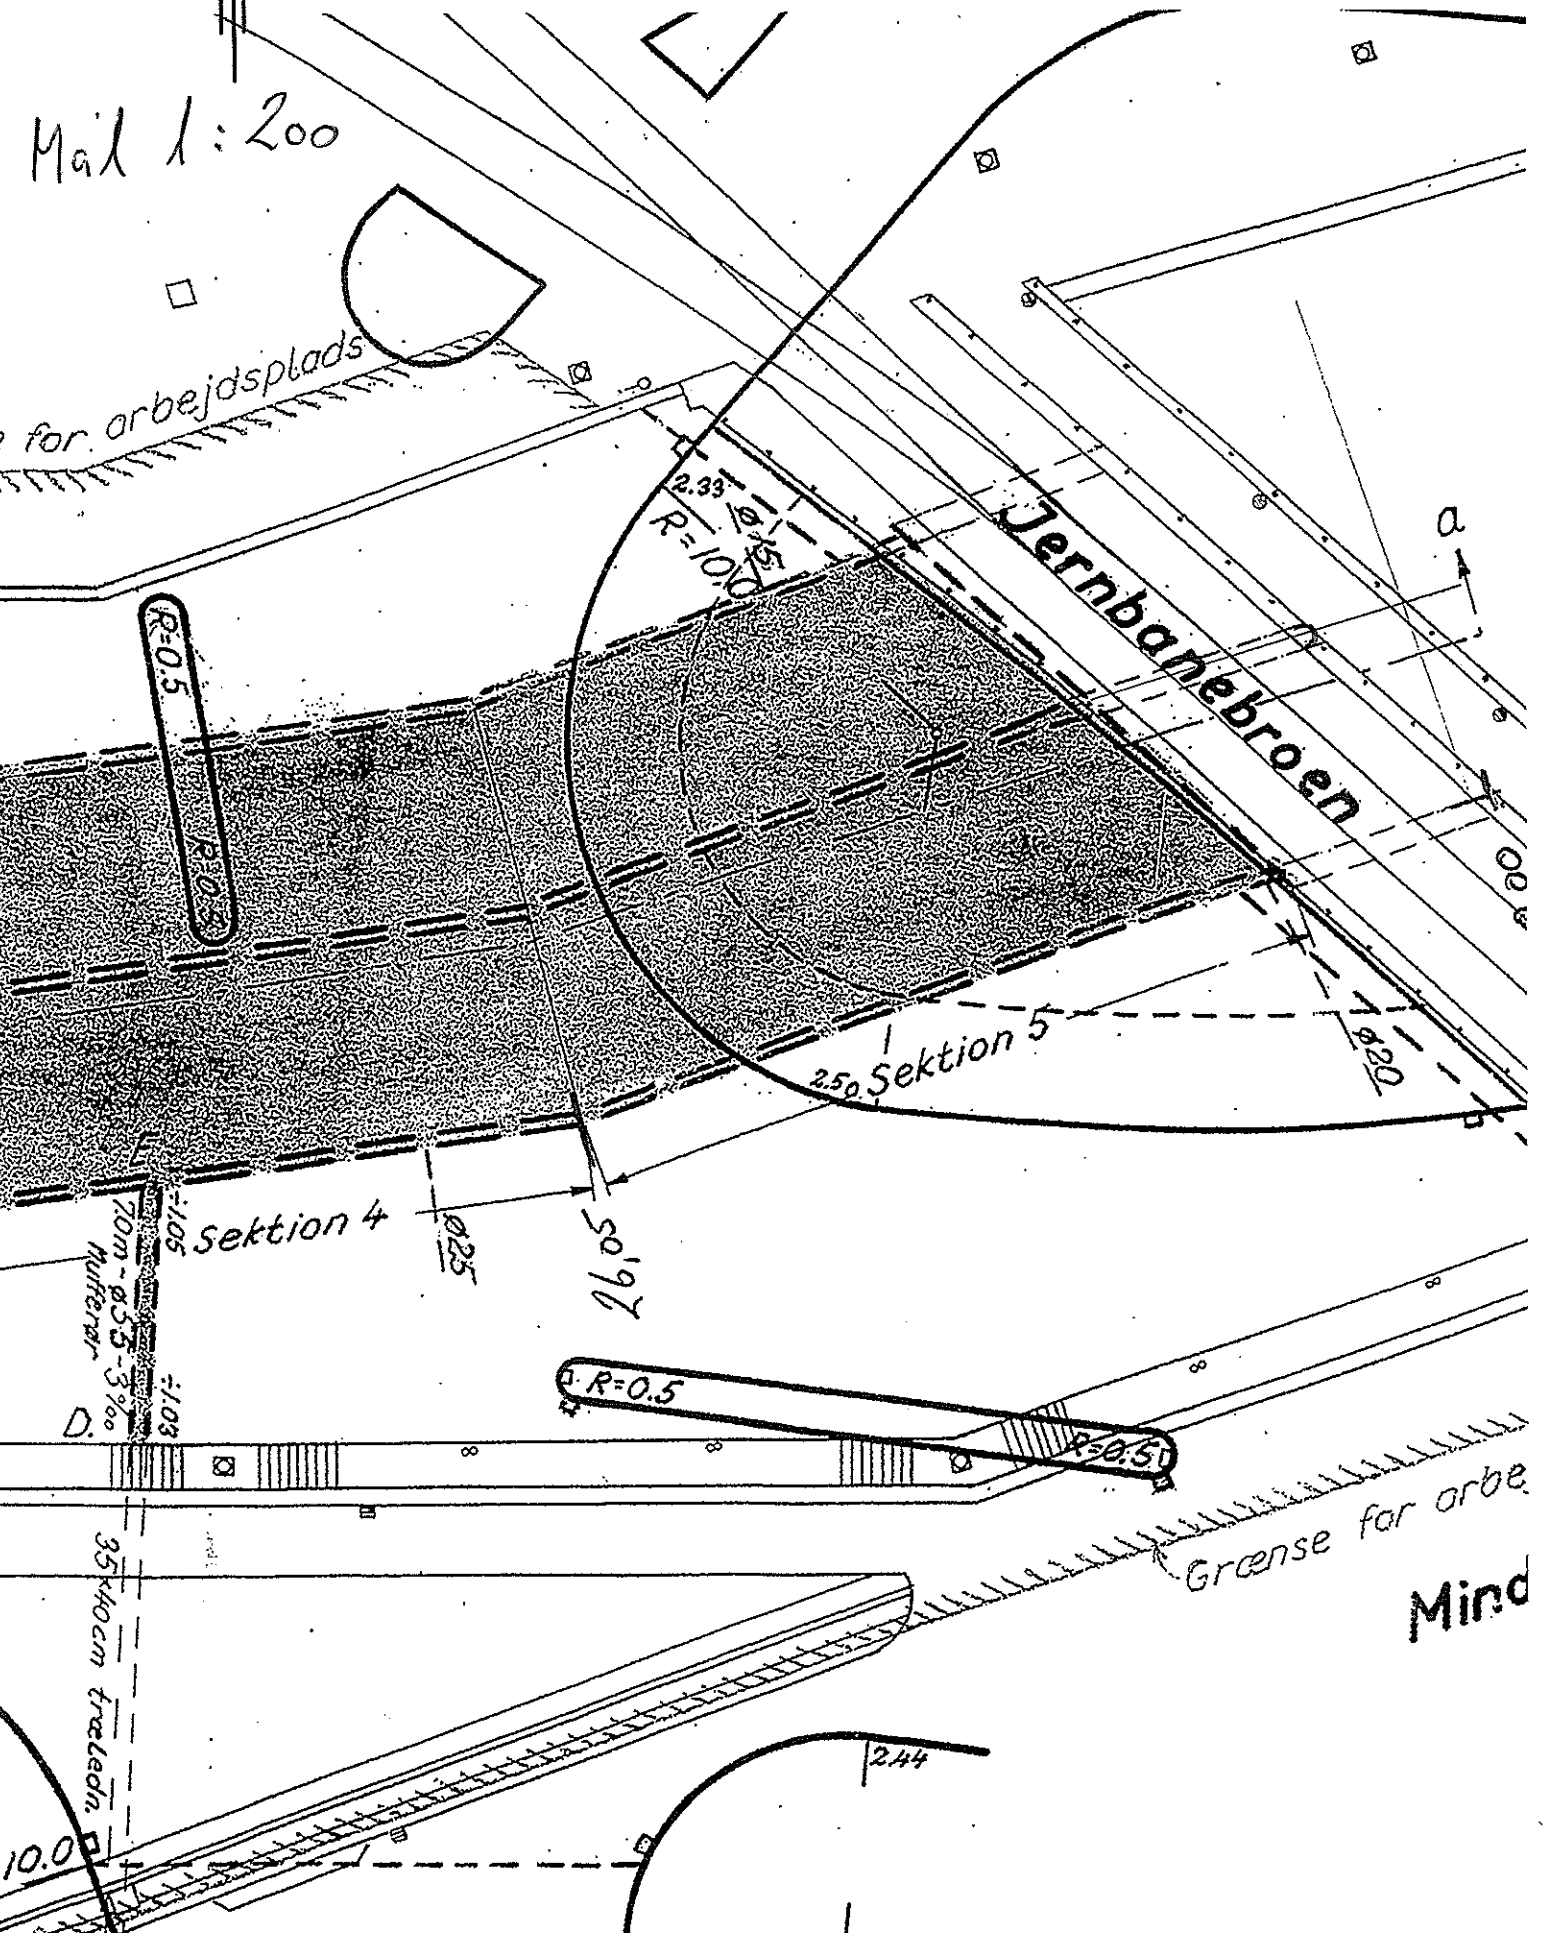

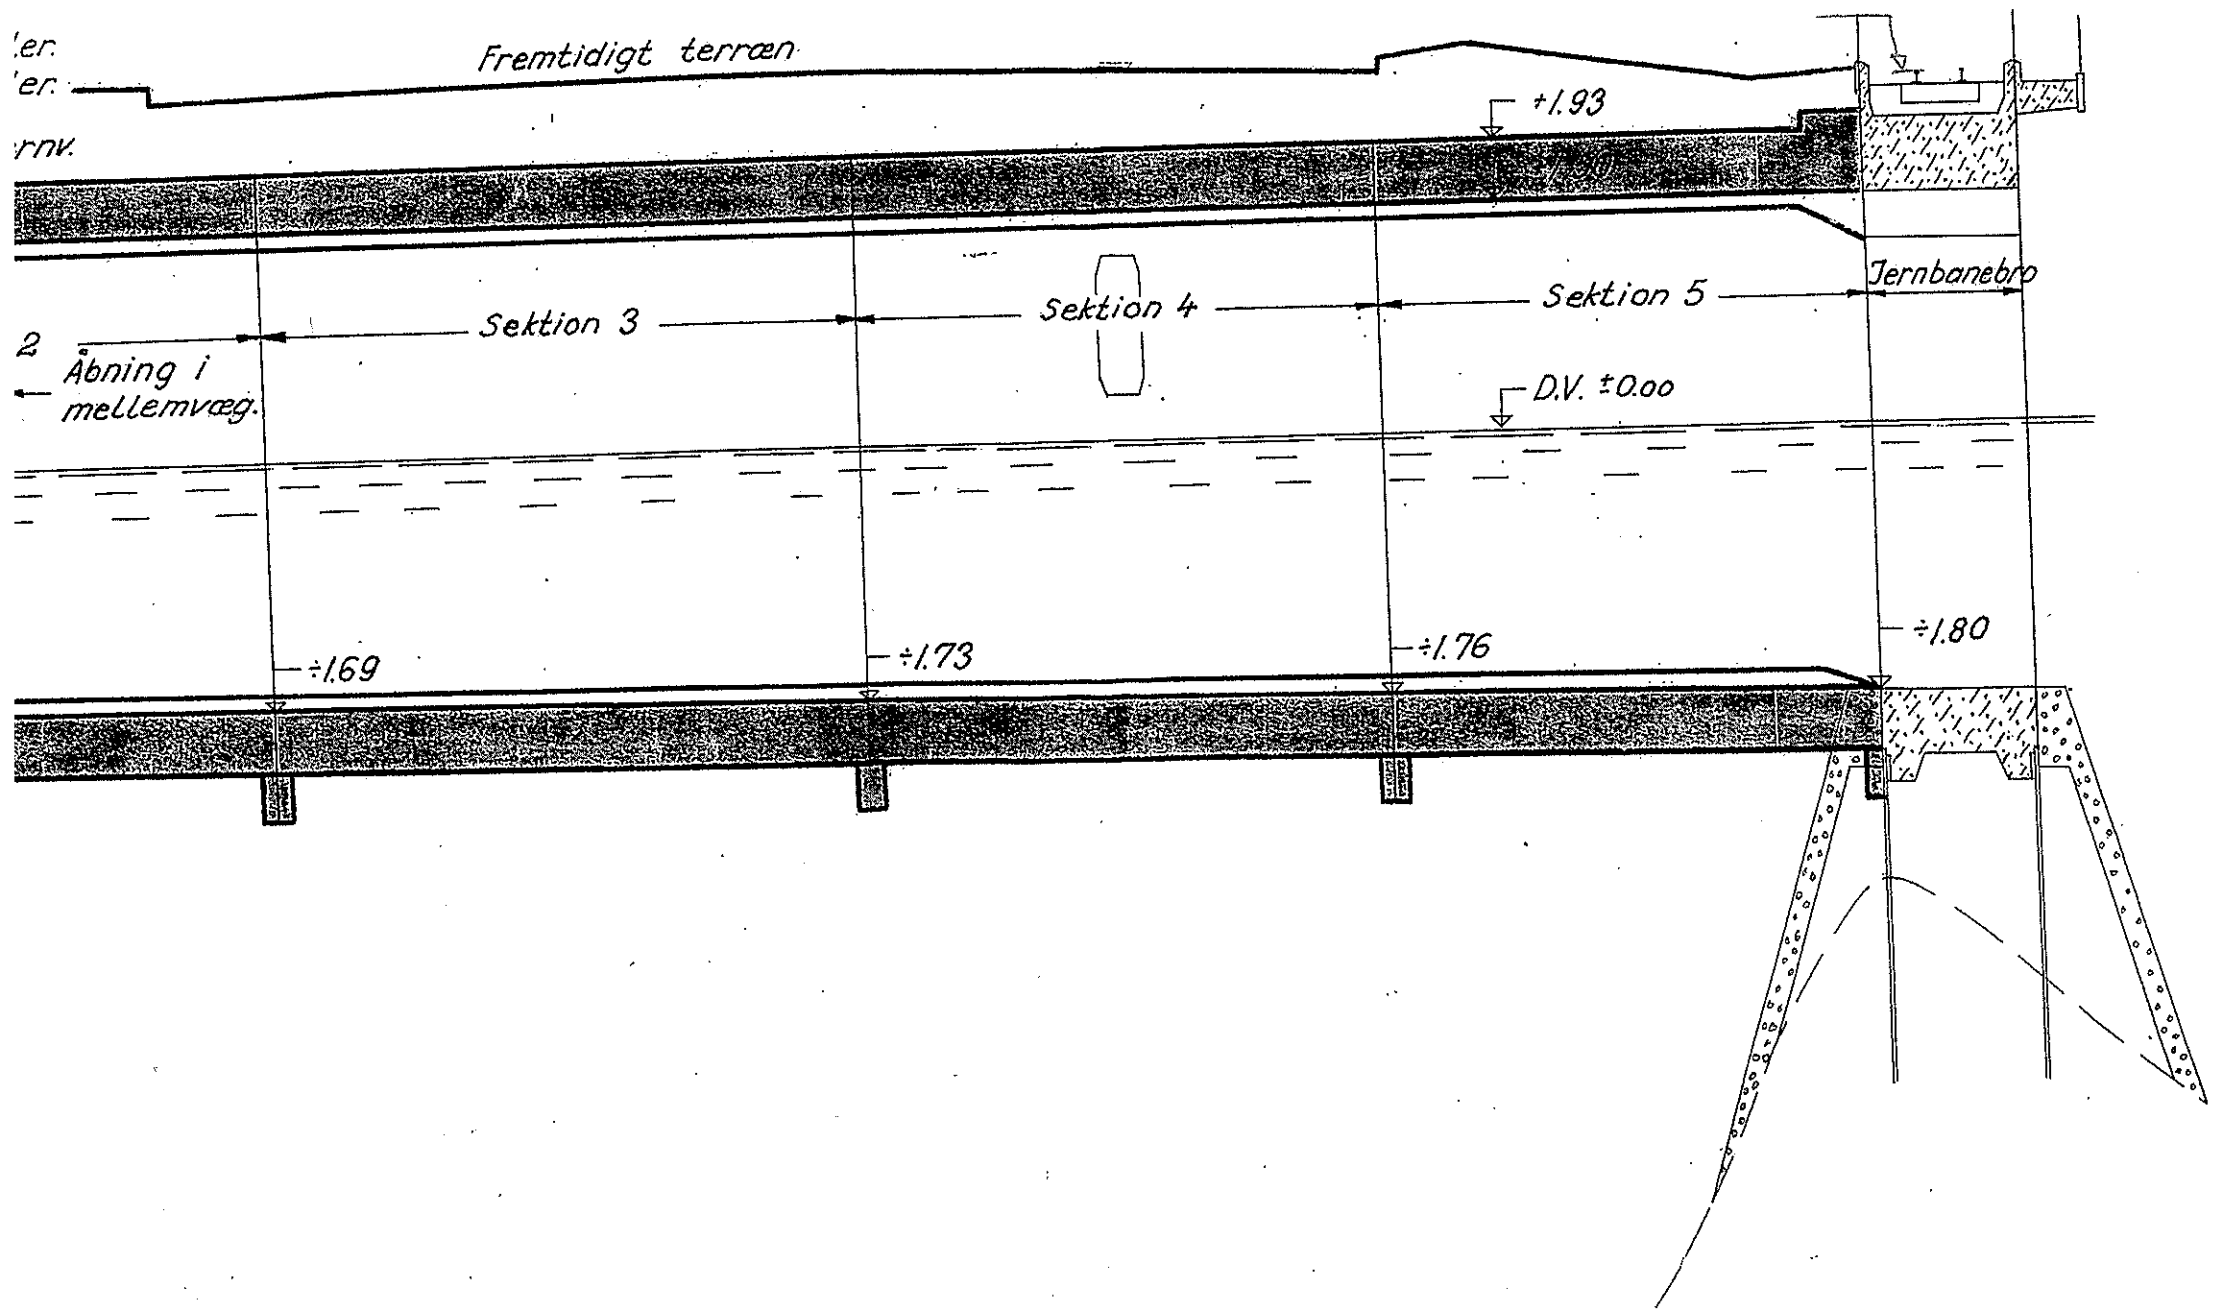



Mail 1: 200

